


BUILDING LOCATION SURVEY OF
PART OF LOT 27, BLOCK 'B',
REGISTERED PLAN 418-Y


CITY OF TORONTO
 MUNICIPALITY OF METROPOLITAN TORONTO
 SCALE 1" = 15' 
 R.C. RABIDEAU SURVEYING LTD., O.L.S.
 1987

QUEEN STREET WEST

CC(WIT)



GWYNNE AVENUE

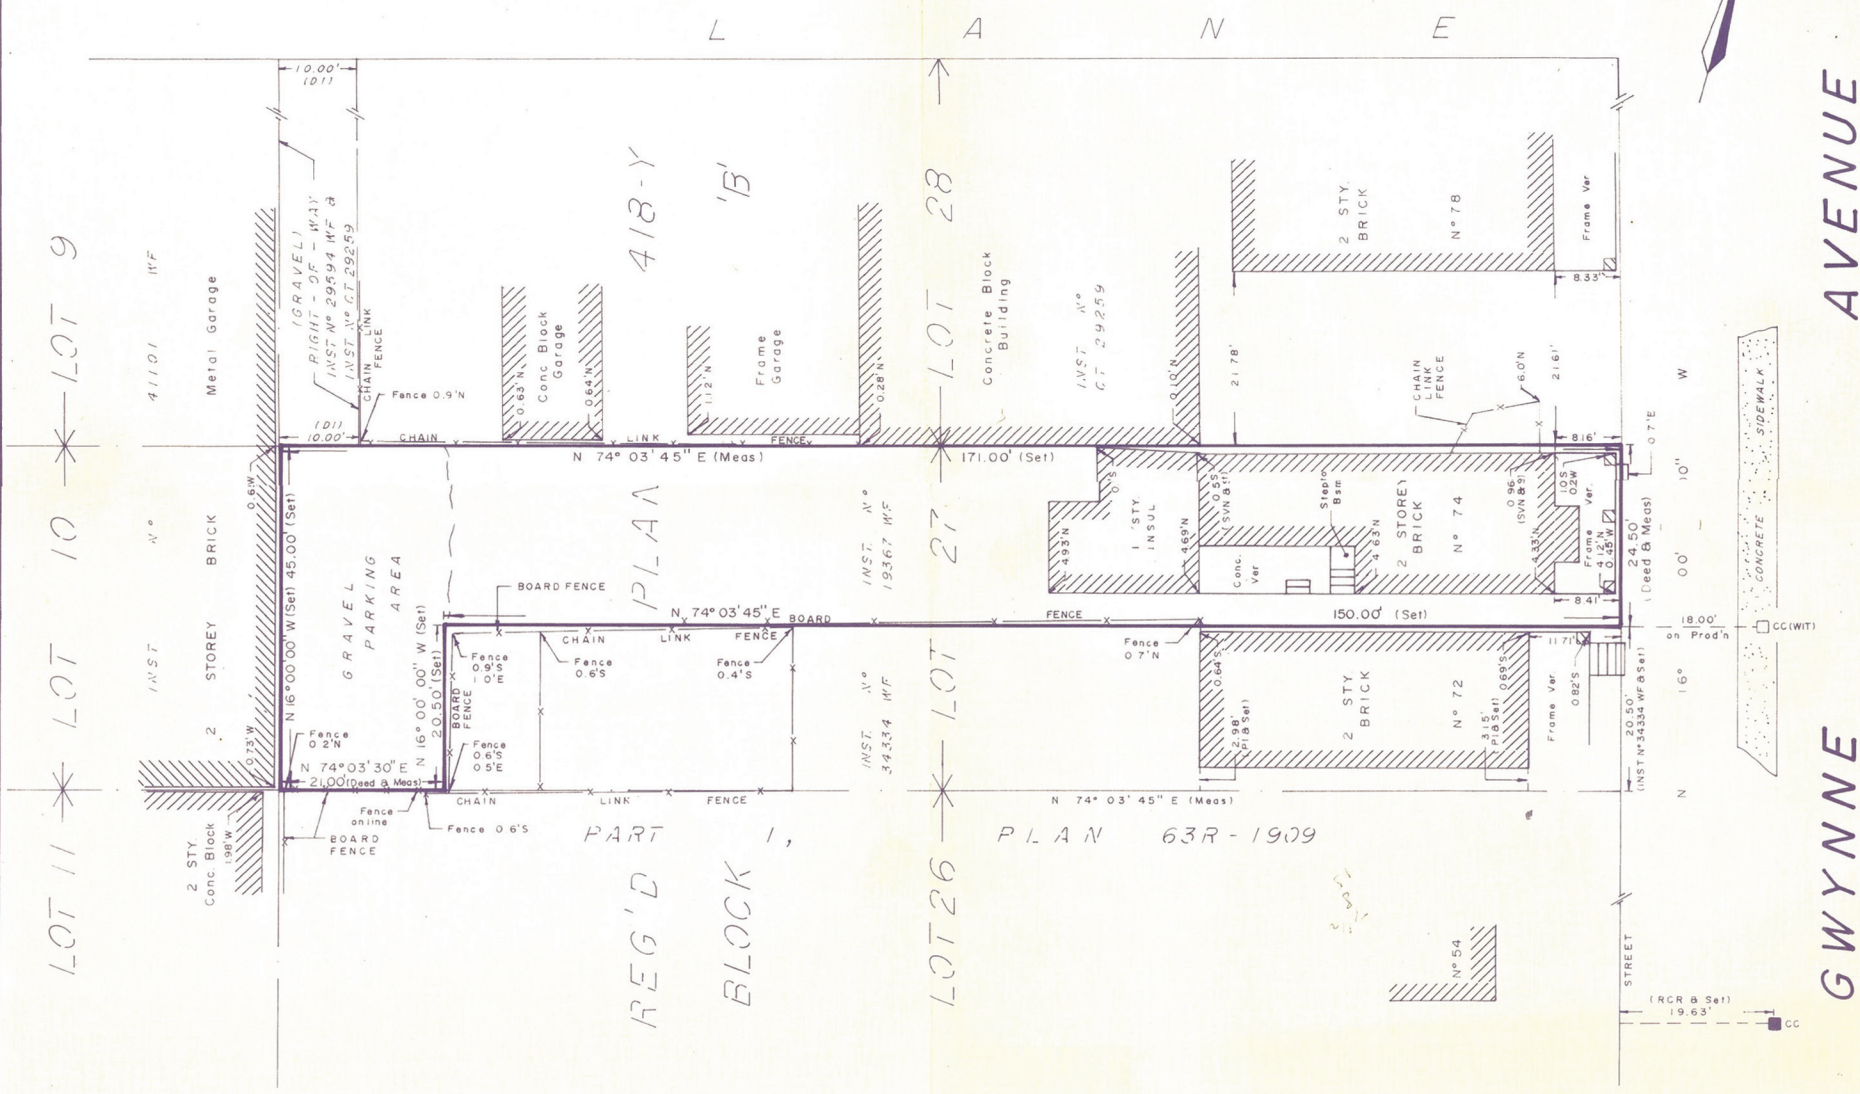

BEARING NOTE

BEARINGS ARE ASTROMOMIC AND ARE REFERRED TO THE WEST LIMIT OF GWYNNE AVENUE, HAVING A BEARING OF N 16° 00' 00" W ACCORDING TO REG'D PLAN 418-Y

LEGEND

SYMBOL	NOTES	SET FOUND
■	WIT.	WITNESS
CC	CUT CROSS	SPEIGHT & VAN NOSTRAND, O.L.S.
SVN	PLAN 63R-1909	REG'D PLAN 418-Y
P1	INST. N° CT 29259	R.C. RABIDEAU, O.L.S.
D1		
RCR		

SURVEYOR'S CERTIFICATE

I CERTIFY THAT THE FIELD SURVEY REPRESENTED ON THIS PLAN WAS COMPLETED ON FEB. 21, 1987

R.C. Rabideau
 R.C. RABIDEAU, O.L.S.



R.C. RABIDEAU SURVEYING LTD.
 ONTARIO LAND SURVEYORS
 39 SCARLETT ROAD
 TORONTO ONTARIO M6N 4J8
 TELEPHONE: (416) 762-7277