


Agents - Do Not Remove - Survey attached to listing

26 FAX

HARVEY KALLES

INC. 1610-0304 (L.T.)

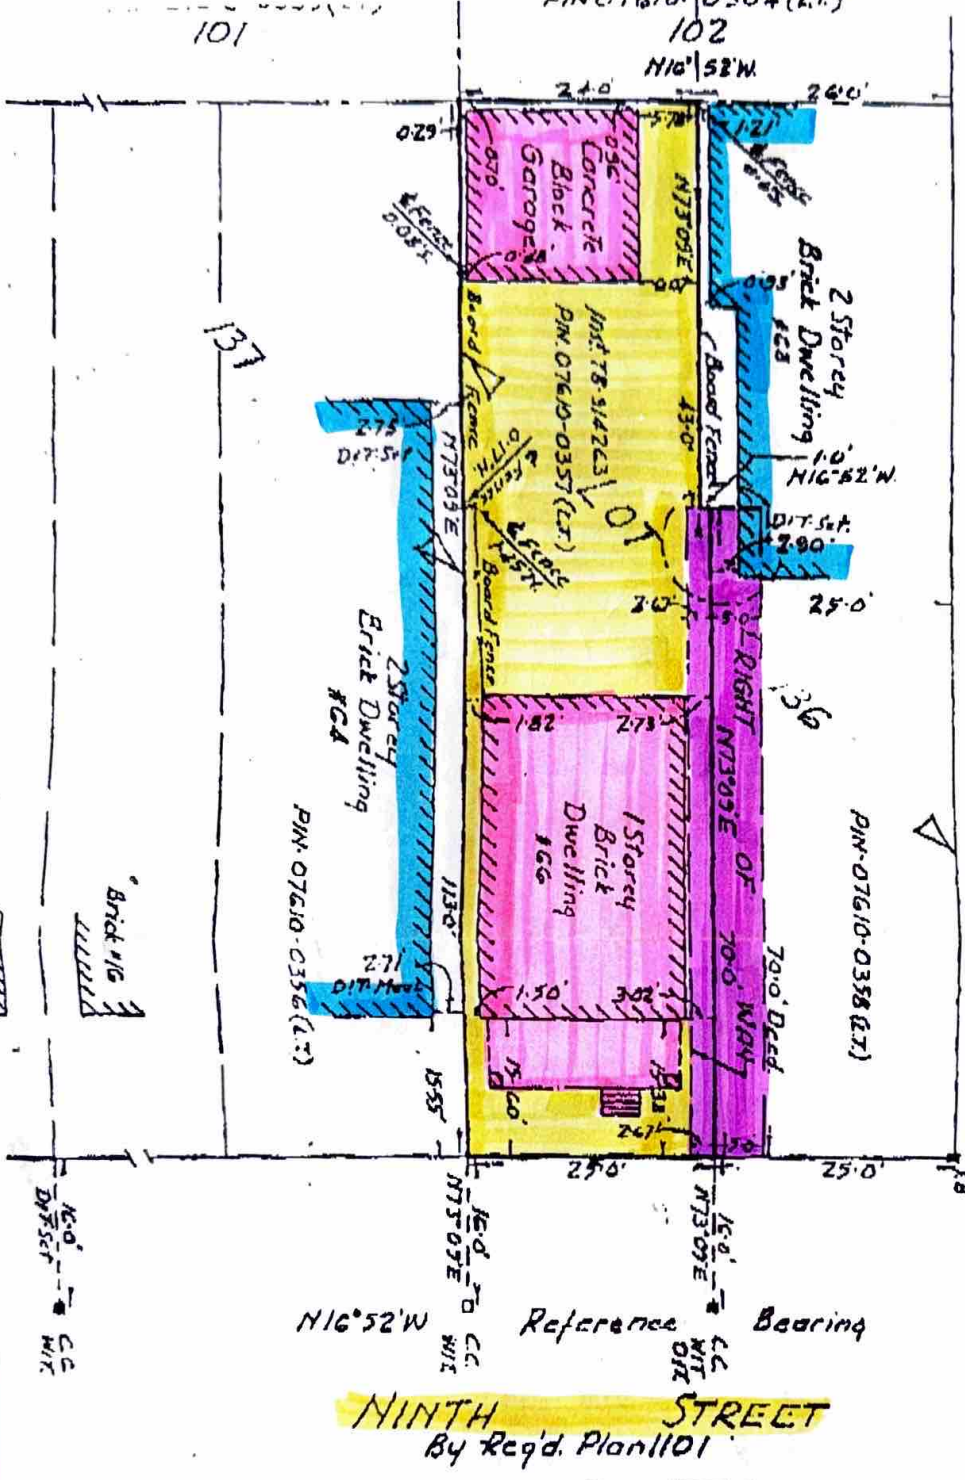

MORRISON STREET
By Reg'd Plan 1101

NINTH STREET
By Reg'd Plan 1101



ORIGINAL COPY
ISSUED BY THE SURVEYOR
IN 1998. THE CITY OF
TORONTO HAS A COPY.

REGISTERED PLAN
CITY OF TORONTO
MUNICIPALITY OF METROPOL
Scale 1 inch = 15 feet

PART 2 - This Plan must be rego
Survey Report Dated.

© Copyright Dunning & Taylor

NOTE
Bearings shown hereon are as
referred to the West Limit of Hwy.
of HWY 7 in accordance with

- Denotes Survey Measurements
- S.I.B. - Standard Iron Bar
- S.S.I.A. - Short Standard Iron Bar
- I.B. - Iron Bar
- I.T. - Iron Tube
- R. - Round
- C.C. - Cast Brass
- P.C. - Point of Curve
- P.R.C. - Point of Compound
- P.R.C. - Point of Reverse Curve
- W.I.T. - Witness
- D.I.T. - Previous Survey by
- D.I.T. - Property Identification
- P.I.N. - Instrument No. 78-914263

SURVEYOR'S CERTIFICATE
I certify that the field survey
plan was completed on the 25th

Dated 25th March 1998

Ontario

DUNNING & TAYLOR
ONTARIO LAND SUR
770 BROWNS L
TORONTO M8W 4R8